


A NORTH ELEVATION PART
1:200

PAINTED SIGN ON METAL BACKGROUND FRAMED AND MOUNTED ON BUILDING CLADDING


SIGN PANELS SURFACE UP LIT BY STALK MOUNTED FIXTURES OFF FACADE

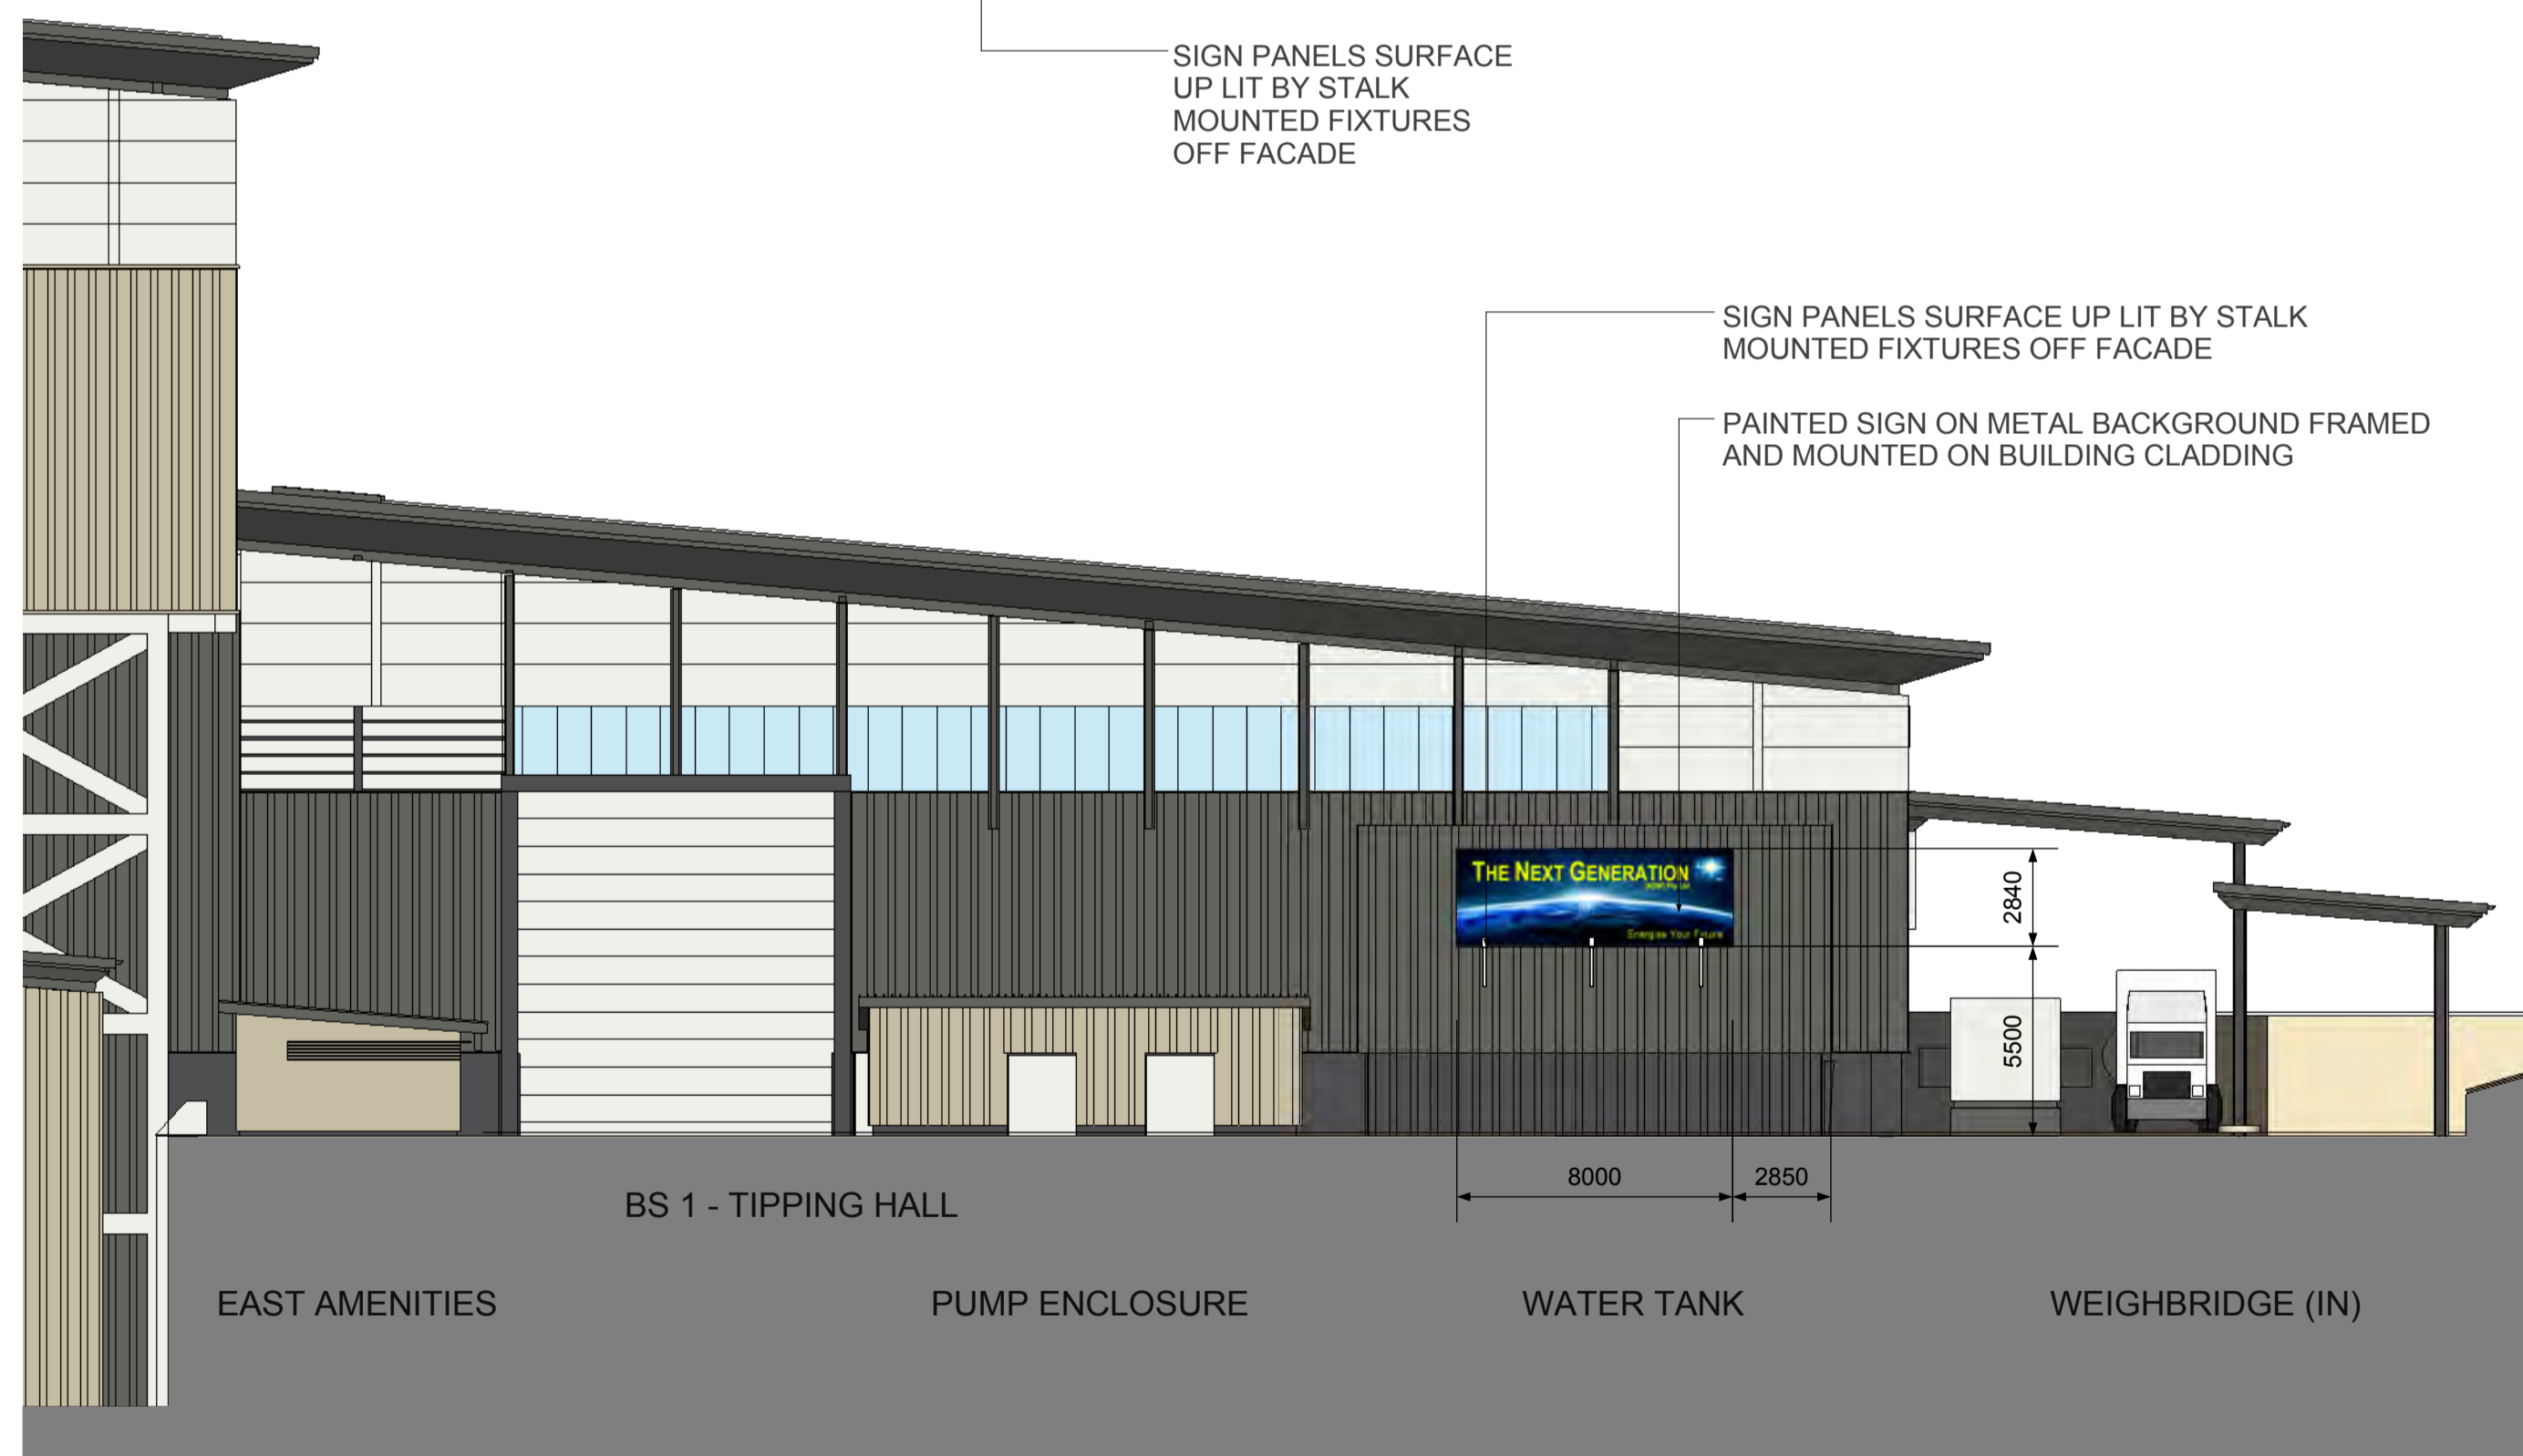

B EAST ELEVATION PART
1:200

SIGN PANELS SURFACE UP LIT BY STALK MOUNTED FIXTURES OFF FACADE

PAINTED SIGN ON METAL BACKGROUND FRAMED AND MOUNTED ON BUILDING CLADDING

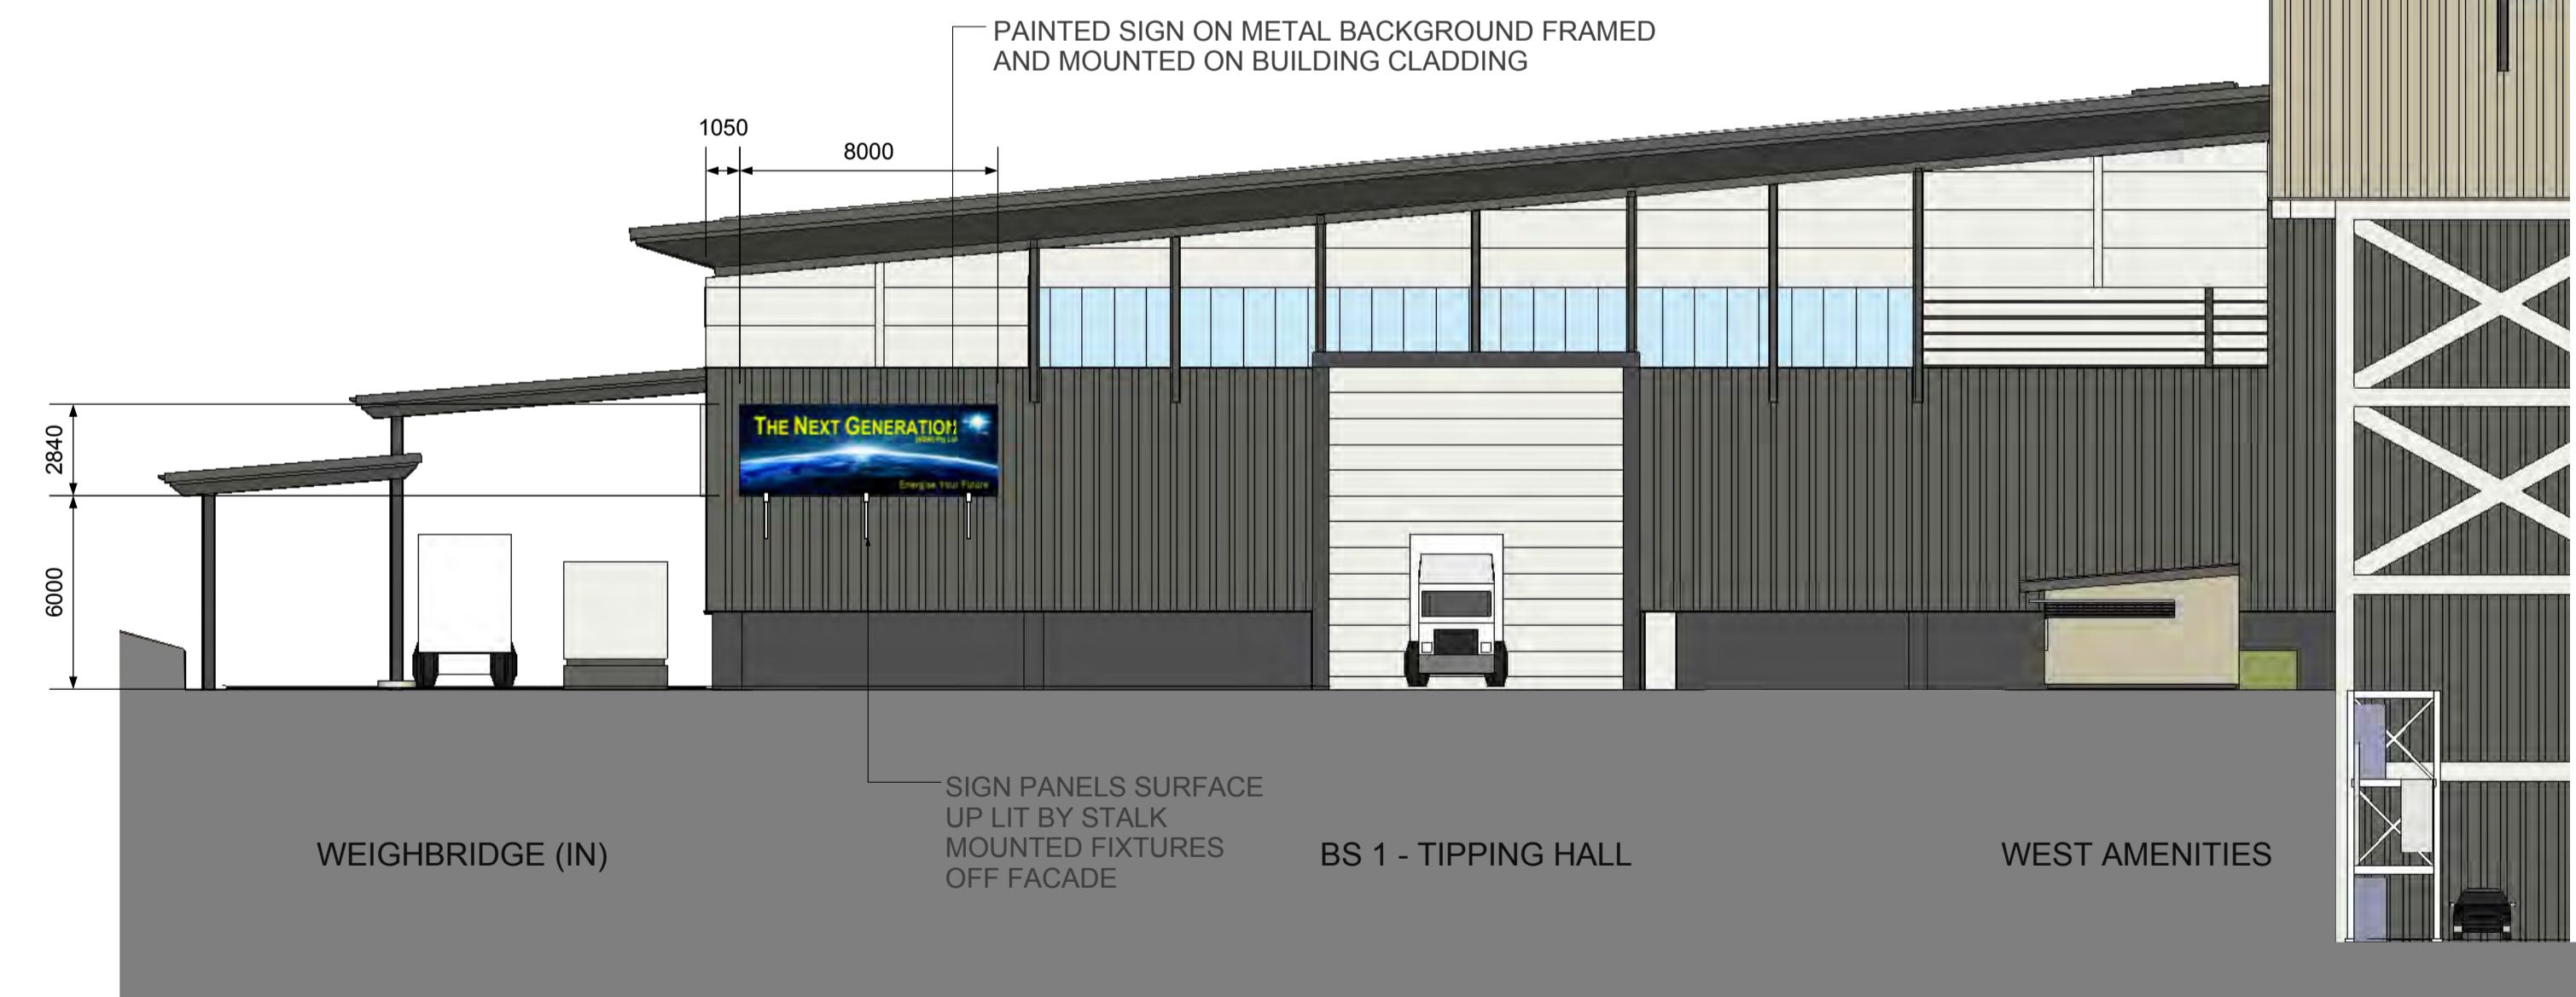


C WEST ELEVATION PART
1:200

PAINTED SIGN ON METAL BACKGROUND FRAMED AND MOUNTED ON BUILDING CLADDING

SIGN PANELS SURFACE UP LIT BY STALK MOUNTED FIXTURES OFF FACADE


PAINTED SIGN ON METAL BACKGROUND FRAMED AND MOUNTED ON BUILDING CLADDING. PROJECTION FROM BUILDING FACE 100mm MAX

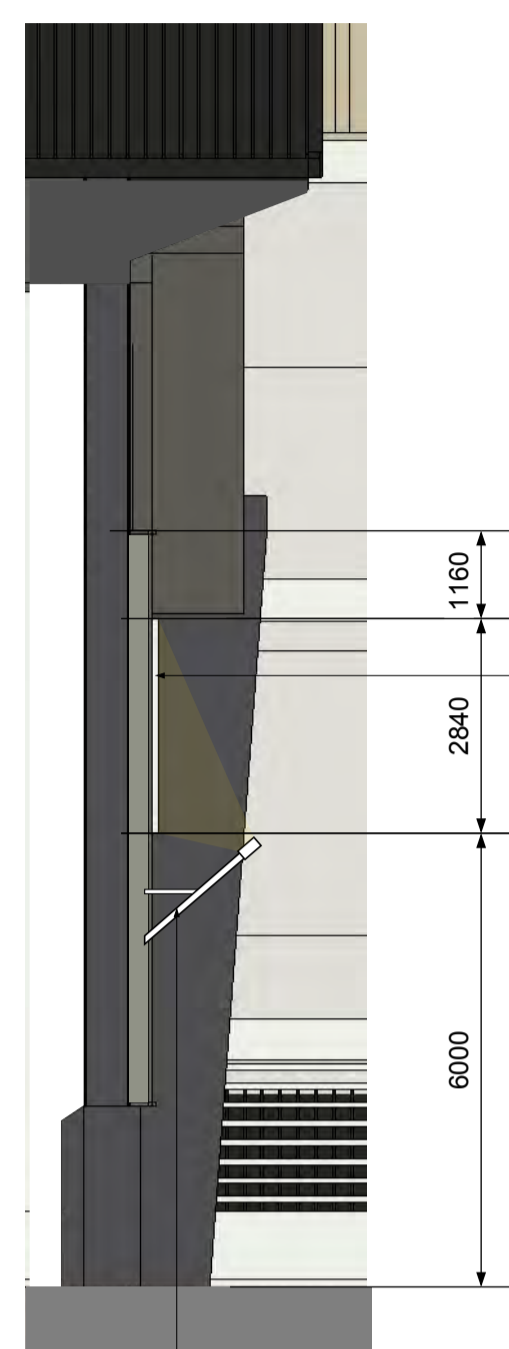


D SECTION
1:100

SIGN PANELS SURFACE UP LIT BY STALK MOUNTED FIXTURES OFF FACADE


REFERENCE ELEVATIONS :

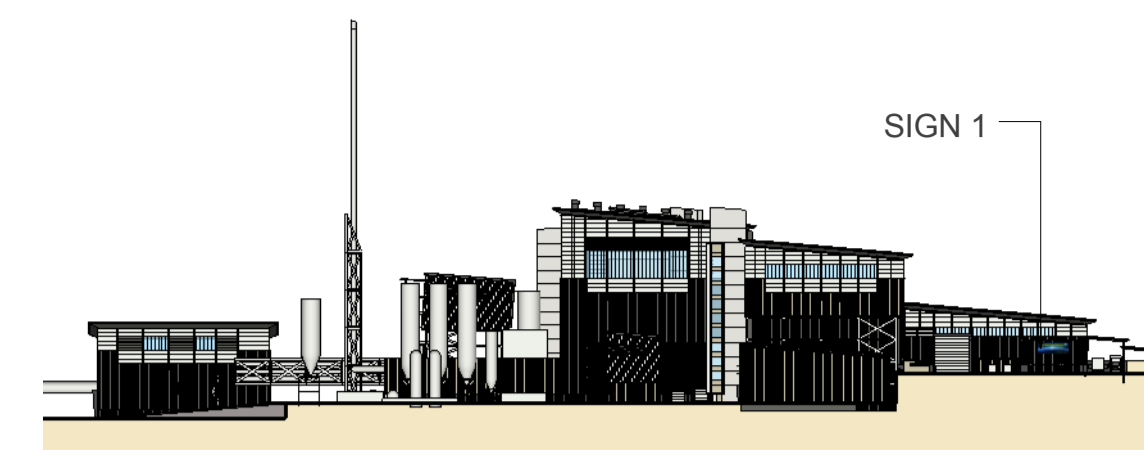


EAST ELEVATION

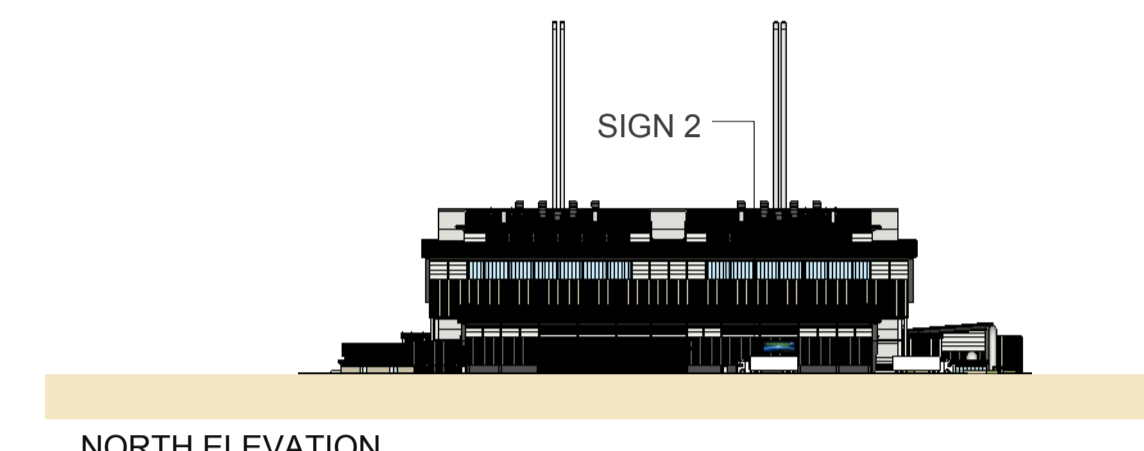

NORTH ELEVATION

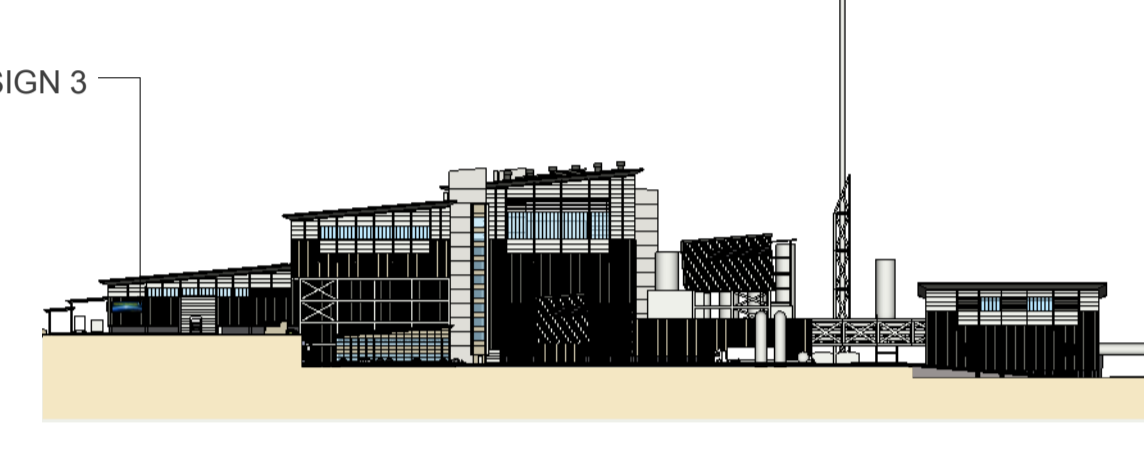

WEST ELEVATION

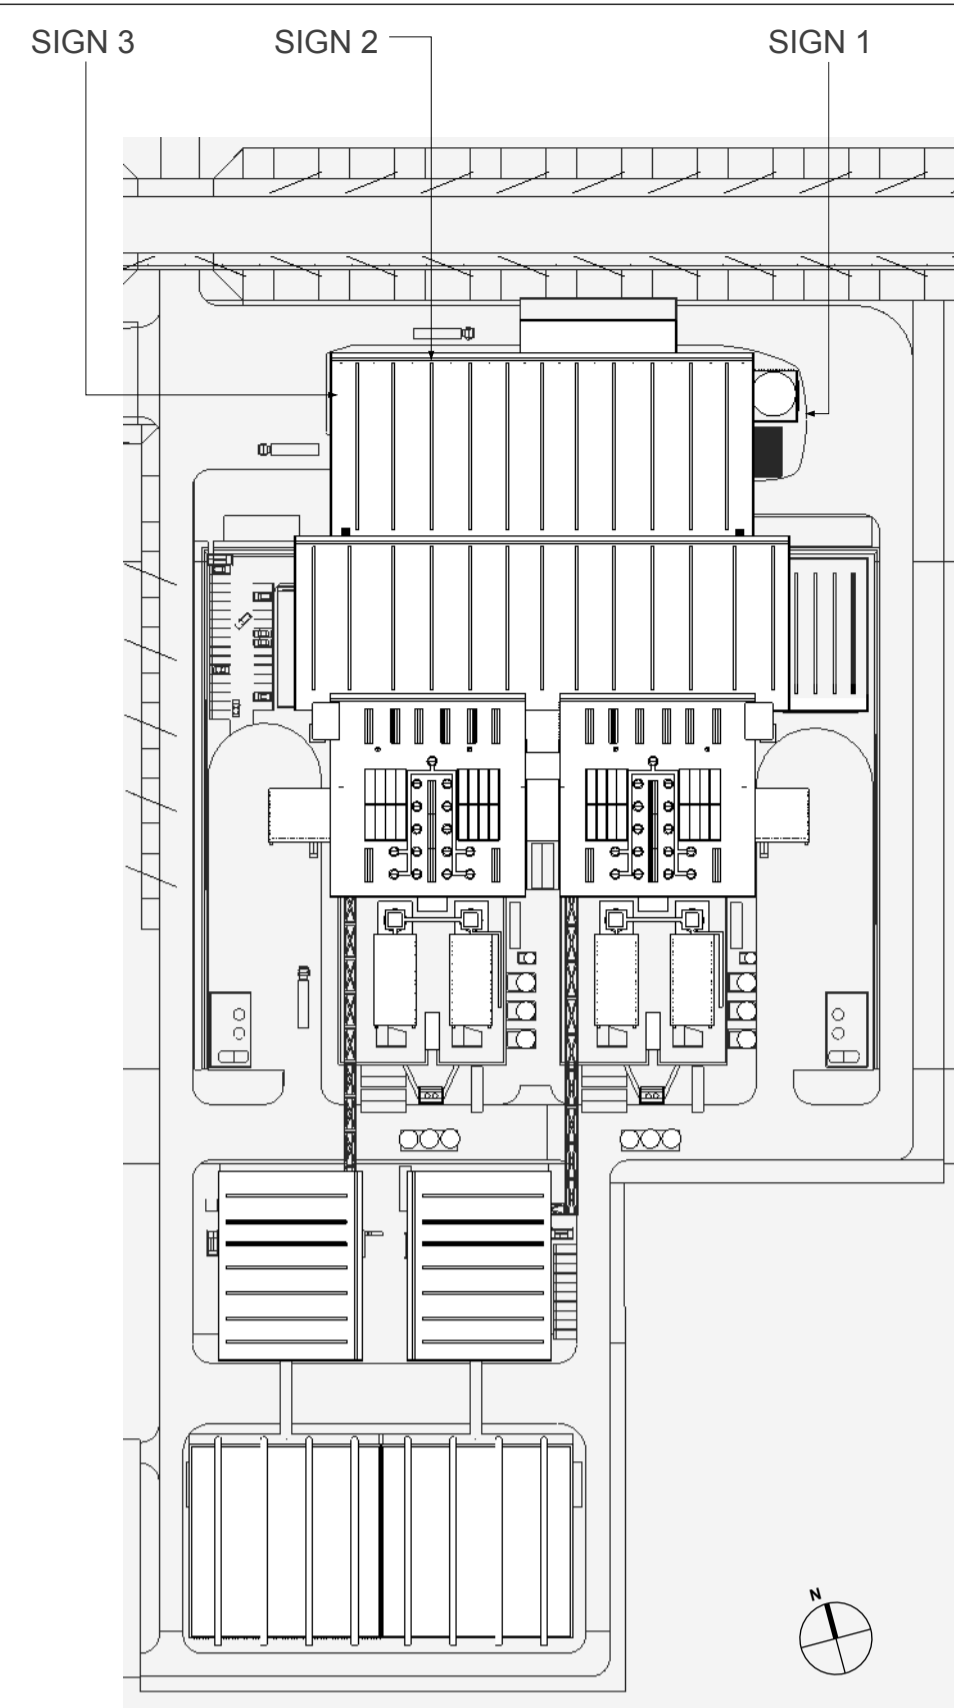

SIGN LOCATION PLAN



E SIGN DETAIL
1:100

PAINTED SIGN ON METAL BACKGROUND FRAMED AND MOUNTED ON BUILDING CLADDING. 100mm MAX COLOURED METAL FRAME. SURFACE UP LIT BY STALK MOUNTED FIXTURES OFF FACADE

THE NEXT GENERATION - ENERGY FROM WASTE FACILITY
EASTERN CREEK, SYDNEY

PRELIMINARY

DATE 25.03.2015

DO NOT SCALE DRAWINGS. VERIFY ALL DIMENSIONS ON SITE. REFER ANY DISCREPANCIES TO THE SUPERINTENDENT BEFORE PROCEEDING WITH THE WORK.

© krikis taylor architects Pty Ltd
These drawings are subject to copyright and may not be copied, used or reproduced in any way without the express permission of krikis taylor architects Pty Ltd



PROPRIETOR

PROPOSED BUILDING SIGNAGE

ARCHITECT

a level 7 97 pacific highway
north sydney nsw 2060
po box 726 north sydney nsw 2059
p +61(0)2 9900 6000 f +61(0)2 9900 6001
w www.krikistaylor.com.au



DRAWING NO.

AR-KTA-1901

ISSUE

2

100mm

200mm

300mm ON ORIGINAL